


ONTWORPEN
TOESTAND

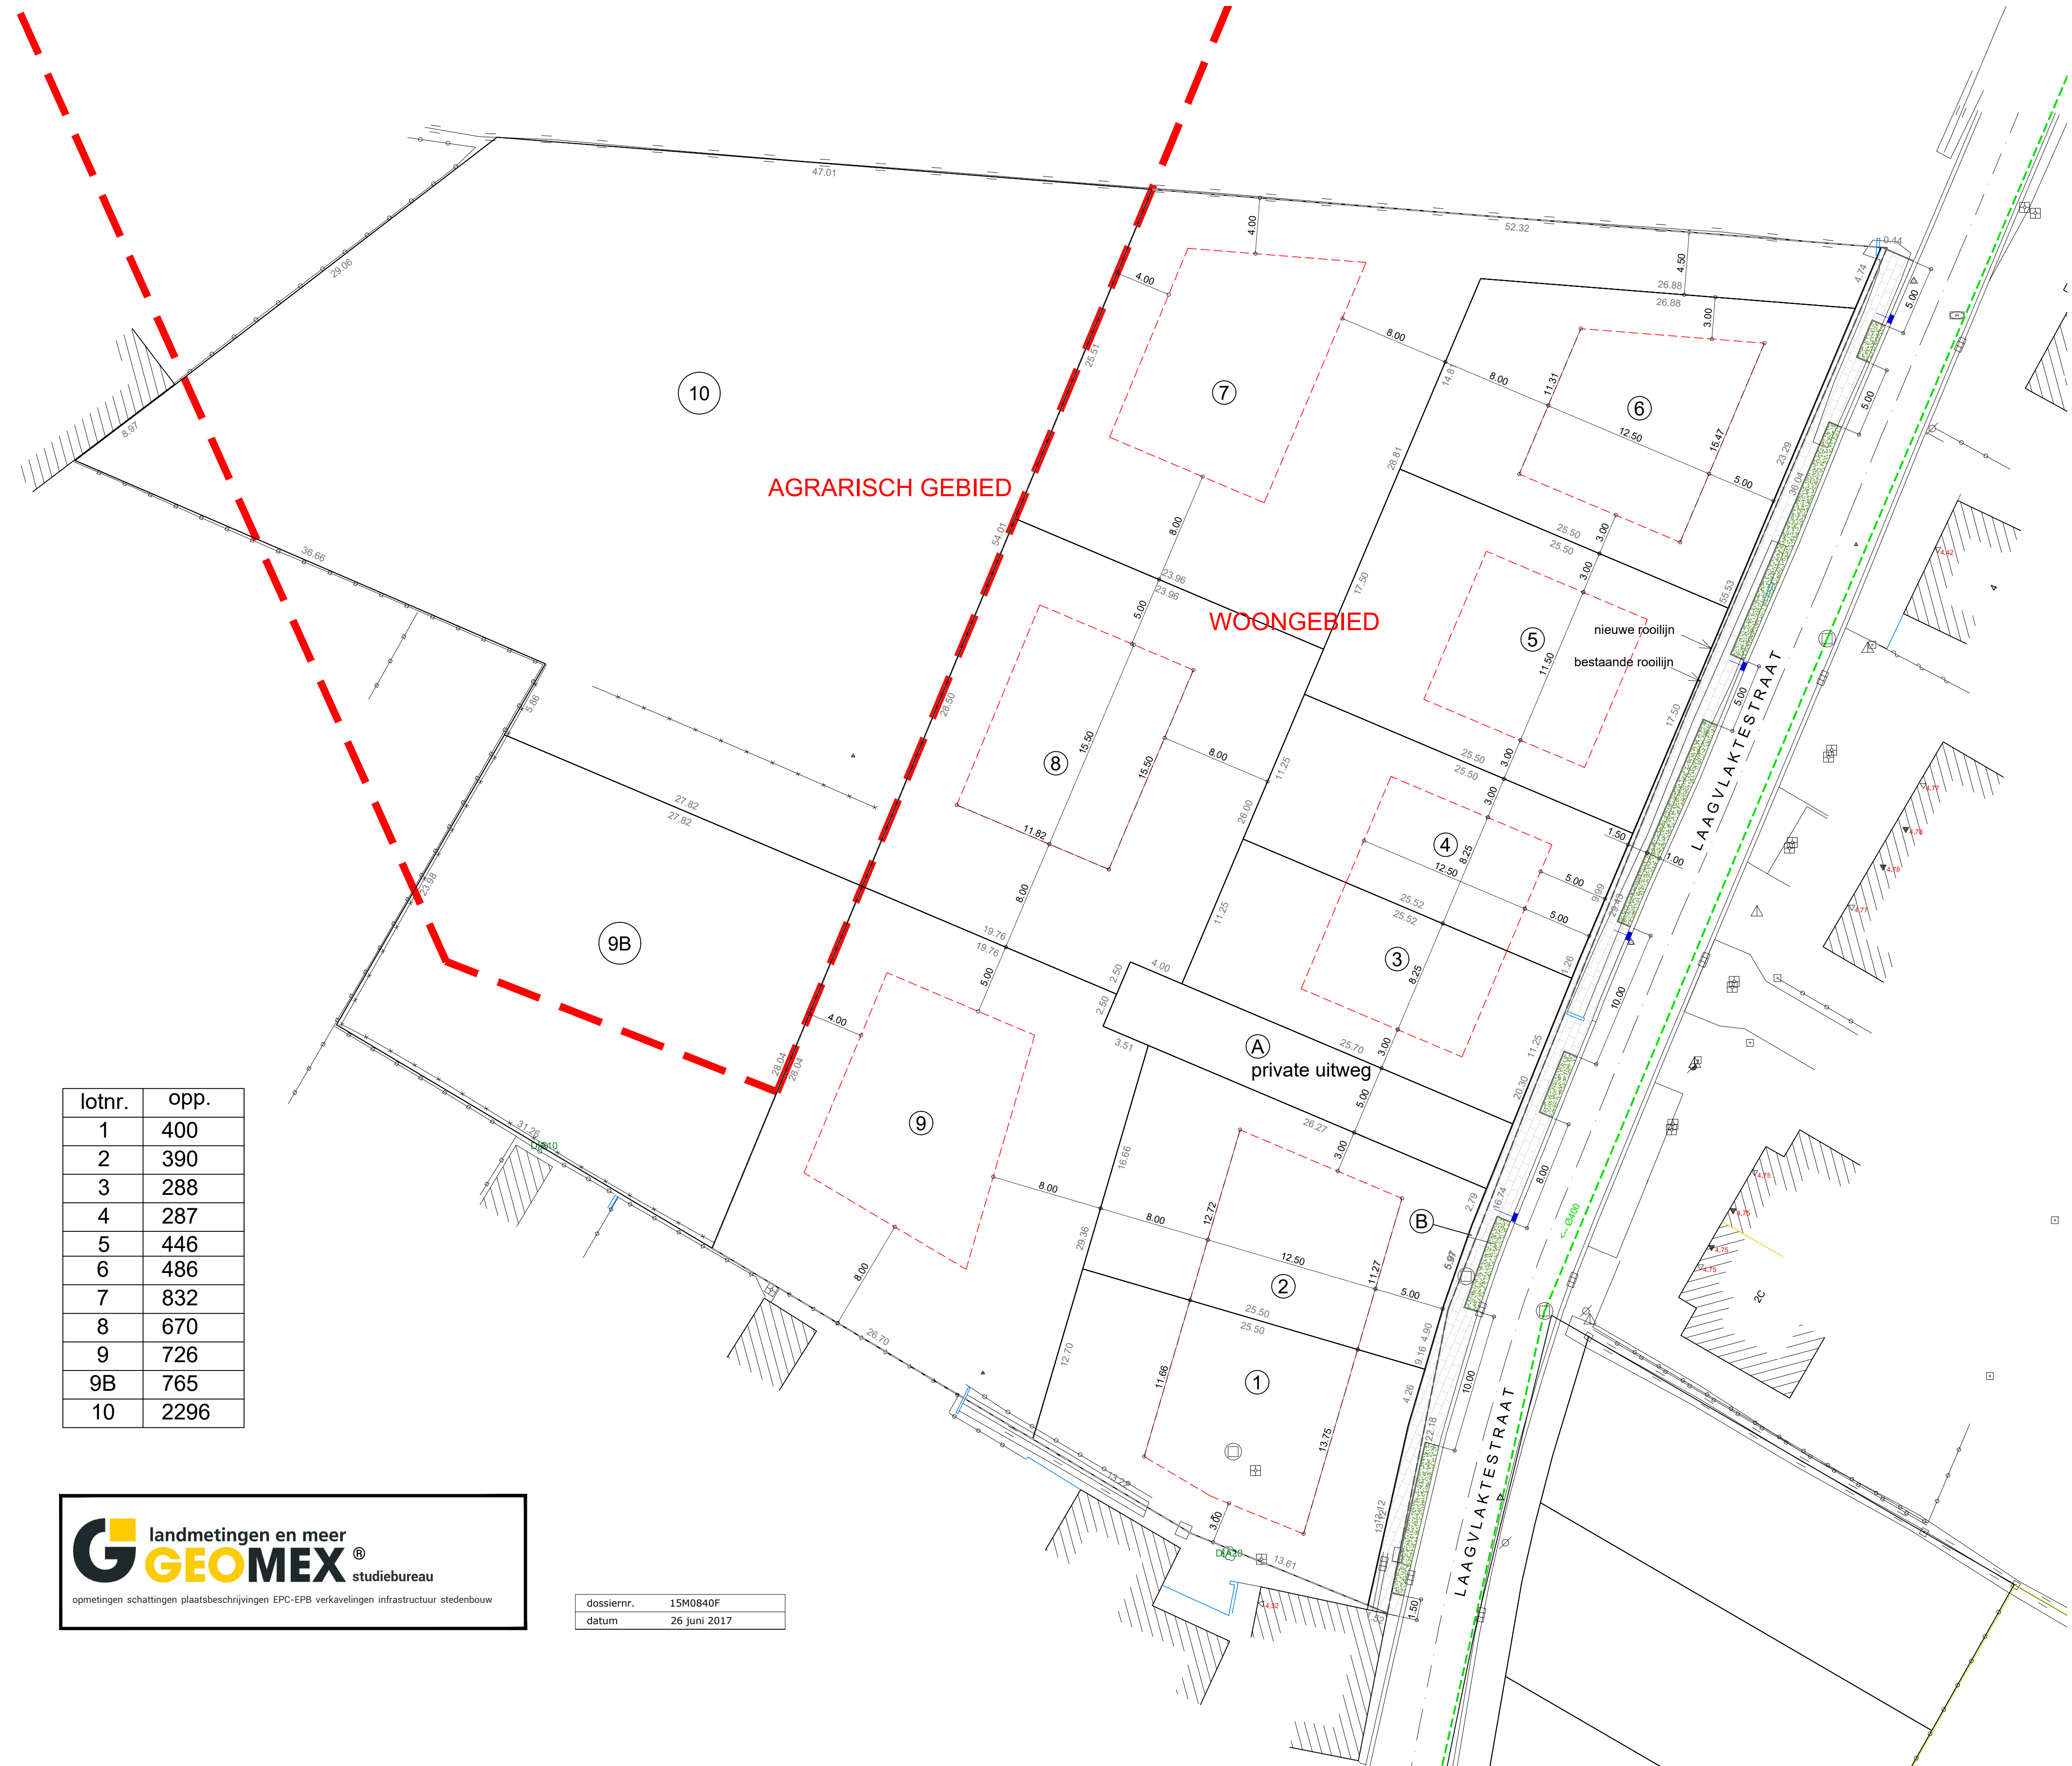

Schaal: 1/250



lotnr.	opp.
1	400
2	390
3	288
4	287
5	446
6	486
7	832
8	670
9	726
9B	765
10	2296